
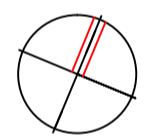
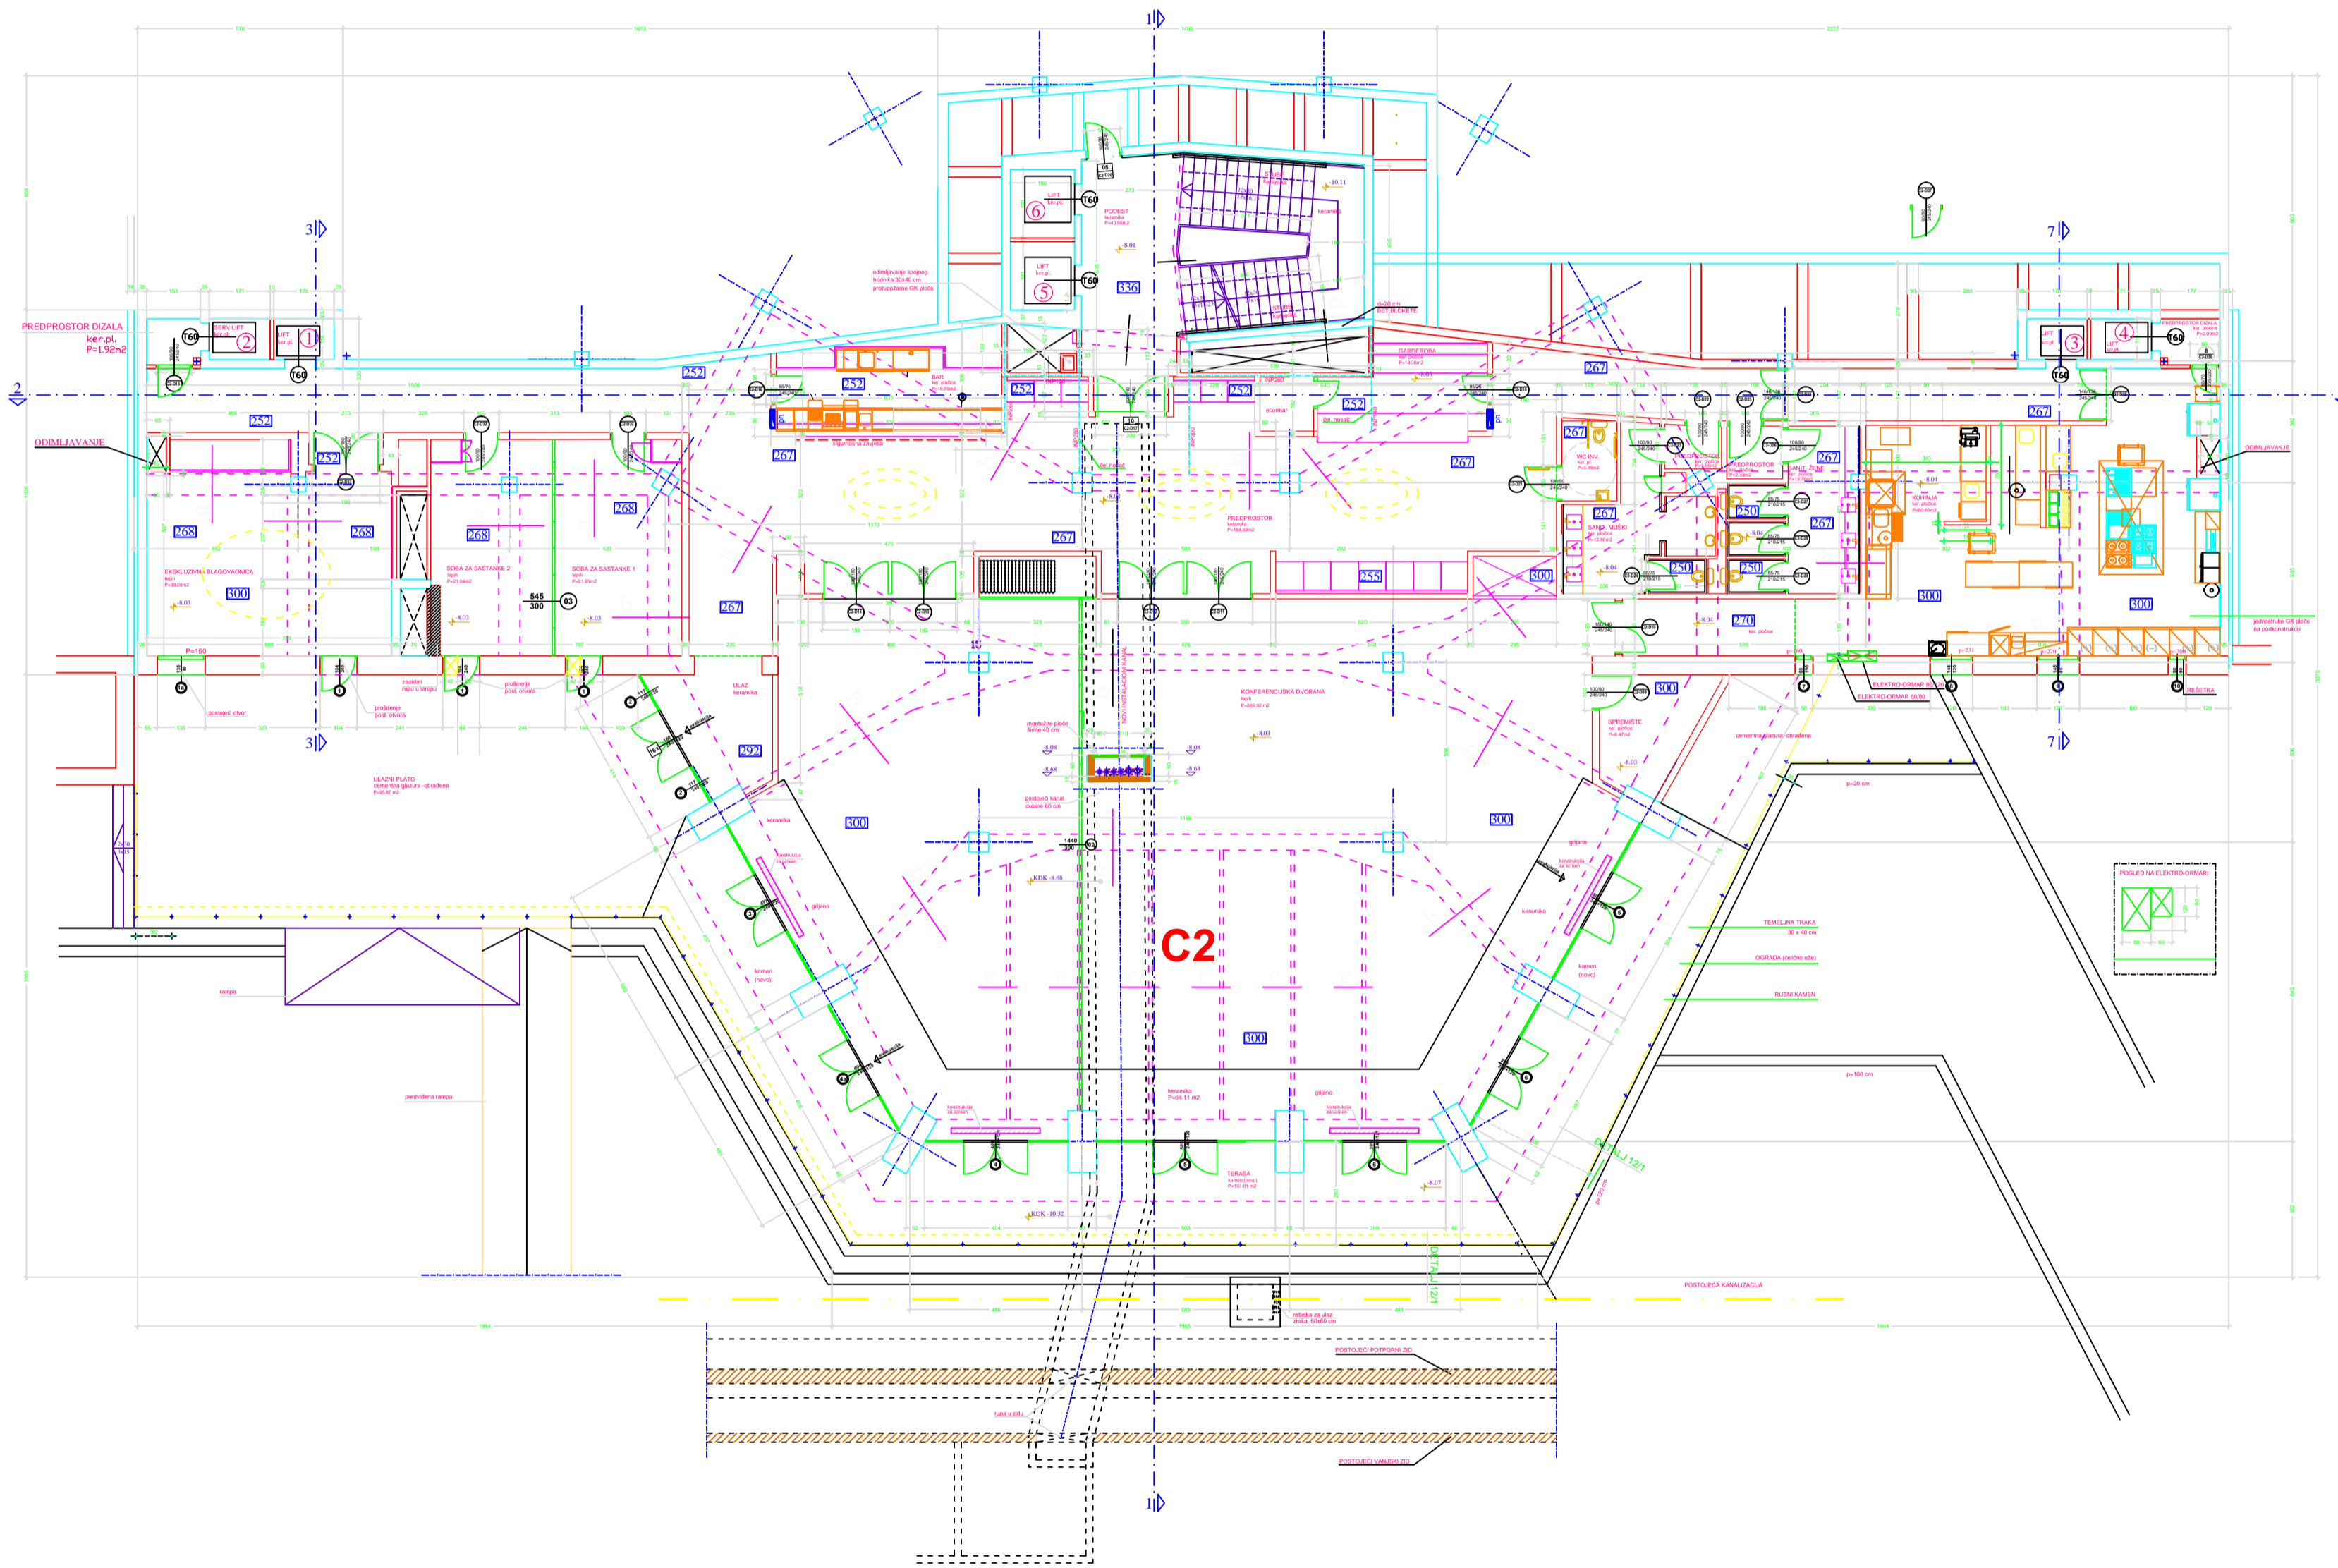


PRESJECI GREDA 1:50

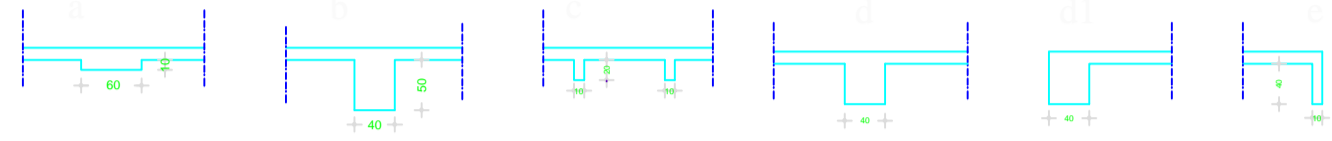

REVIZIJA 12
06.07.

 **AGRO INŽENJERING** d.o.o. ZAGREB

NARUČITELJ
SUNČANI HVAR DD
Dolac bb
HVAR, OTOK HVAR

GRADEVINA
AMFORA HOTEL, HVAR
CENTRALNI DIO - ADAPTACIJA
ETAPA III/A

LOKACIJA
HVAR - otok HVAR
kč. 58/3 (nova parcela) k.o. HVAR

FAZA
GLAVNI PROJEKT - ADAPTACIJA

GLAVNI PROJEKTANT
NEDA BALOG DOLEČKI, dipl.ing.arh

PROJEKTANT
NEDA BALOG DOLEČKI, dipl.ing.arh

SURADNIK
ZORAN BALOG dipl.ing.arh.

DIREKTOR
IGOR GRUBIŠIĆ, dipl. ing. građ.

SADRŽAJ
NOVO STANJE
TLOCRT NIVO C2
KONFERENCIJSKA DVORANA
(-8.03)

MJERILO
1:100

DATUM
06.07.2007.

OZNAKA PROJEKTA
TD 25/06-2

OZNAKA NACRTA
III/A-IZ-N

A-N 2